



SCALE 1 : 50

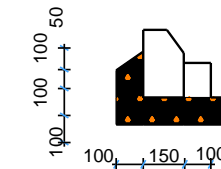


CLASS 20 CONCRETE HATCHING

RAISED KERB WITH CHANNEL

SCALE 1 : 25

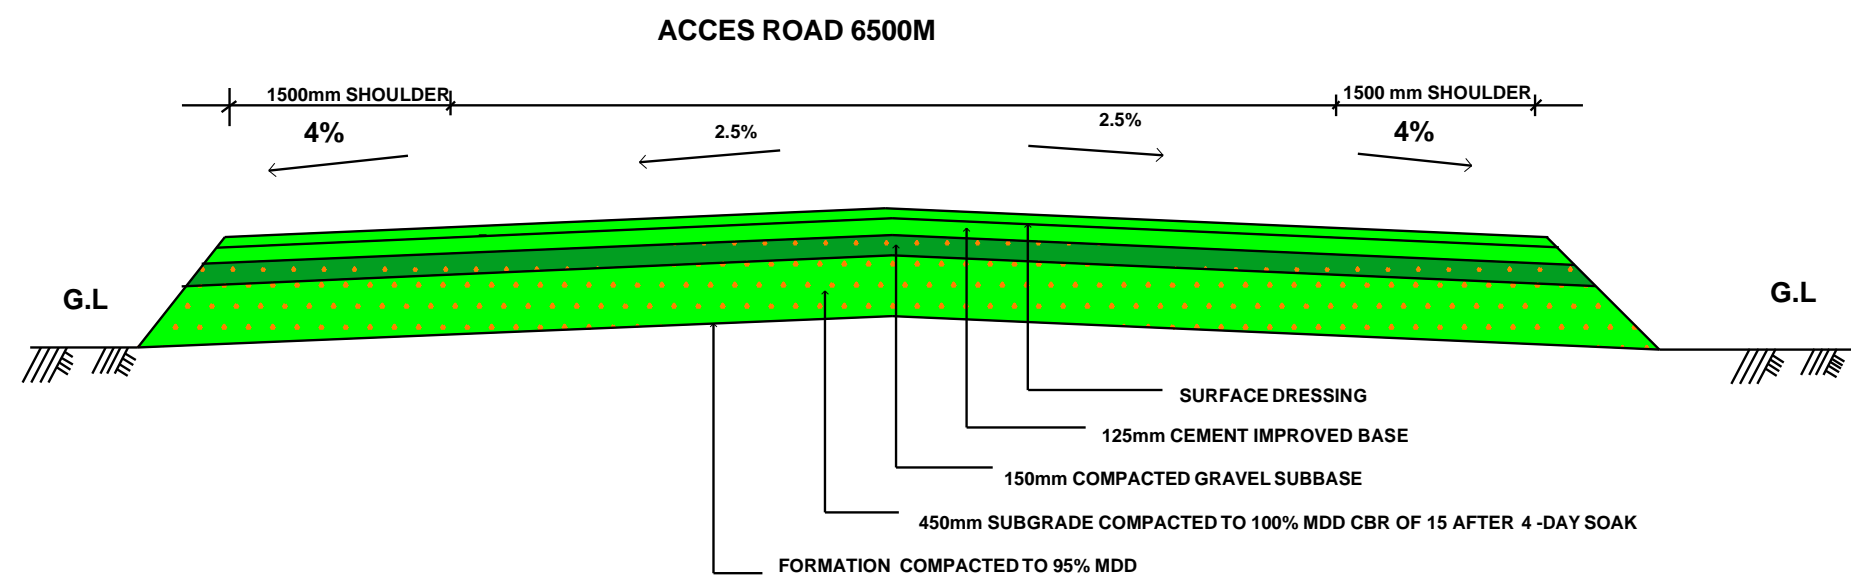

SCALE 1 : 50

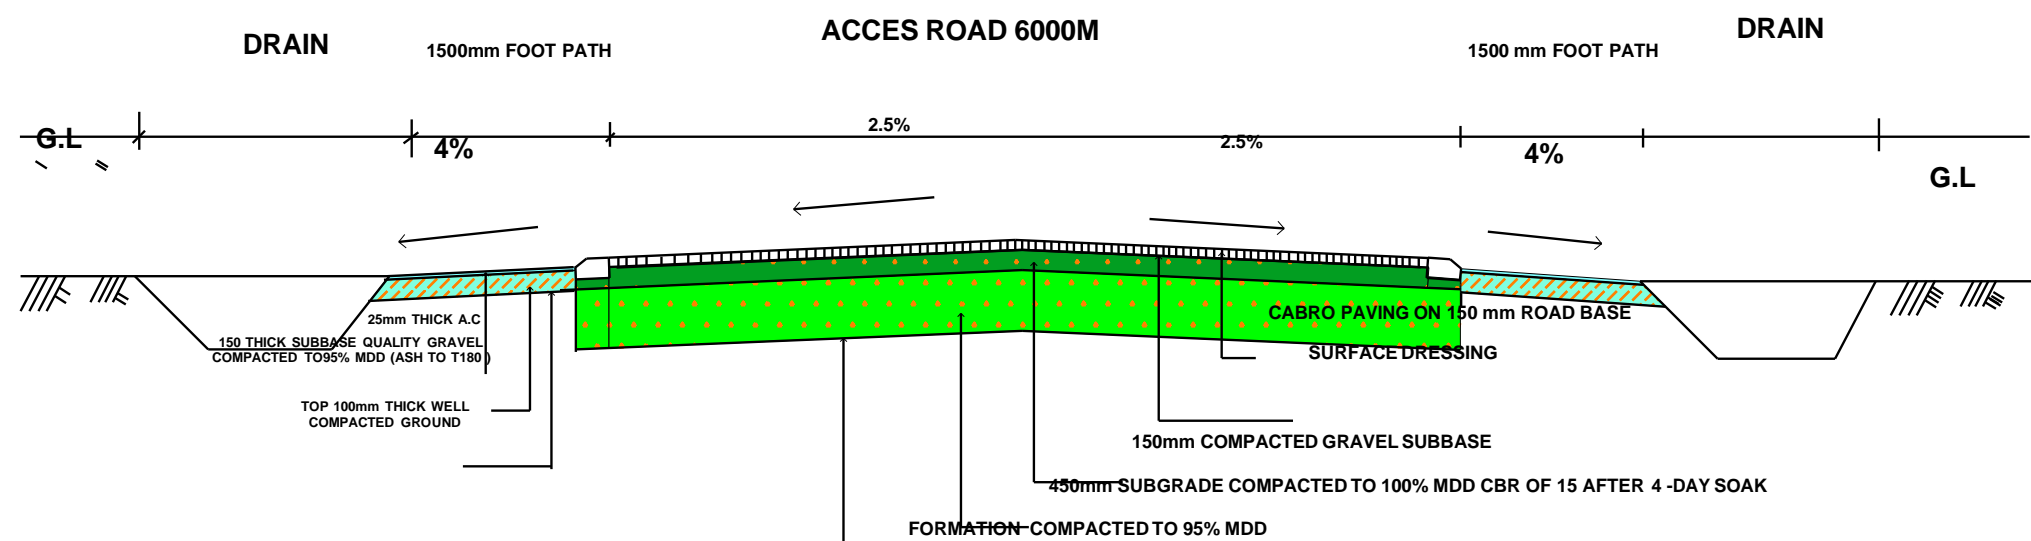

SCALE 1 : 50



COUNTY GOVERNMENT OF MOMBASA

DEPARTMENT OF ROADS &
INFRASTRUCTURE PUBLIC WORKS
BUILDING

P.O.BOX 81861

MOMBASA

MOMBASA COUNTY ROADS & TRANSPORT

PROJECTS

DETAILED ENGINEERING DESIGN

TYPICAL CROSS SECTION
(VARIOUS)
ACTING CHIEF OFFICER

ENG. A.T.KENO
BSC (ENG) Reg.ENG MIEK (KIA.)

DRAWN BY

JOHN CHARO PRICE

DESIGNED BY

P.M. MIGOSI
MCS(PM),BTECH(ENG)DIP(CIVIL),FIA EXPERT (NEMA)
DIRECTORE ROADS & TRANSPORT

CHECKED BY

ENG. A.T. KENO

DRG NO.

2 / R&T / 15

SCALE

1 : 50

DATE

1;25
FEBRUARY 2015